



TRISTODVANAEST 312 ARHITEKTONSKA RADIONICA	gradevina:	PARK SUTIVAN na k.č. XXXXXXXXXX K.O. Sutivan	
	glavni projektant: NIKOLA POPIĆ d.i.a.	faza:	IDEJNI PROJEKT
autori: DORA POPIĆ d.i.a. NIKOLA POPIĆ d.i.a.	investitor:	GRAD SUTIVAN	
	Split, srpanj 2019.	sadržaj:	ŠIRA SITUACIJA - POSTOJEĆE STANJE
M 1:500	T.D. 291/19	LIST 2	
312 ARHITEKTONSKA RADIONICA D.O.O. 21000 SPLIT OBALA ANTE TRUMBIĆA 3/3A TEL. 021 321 773			

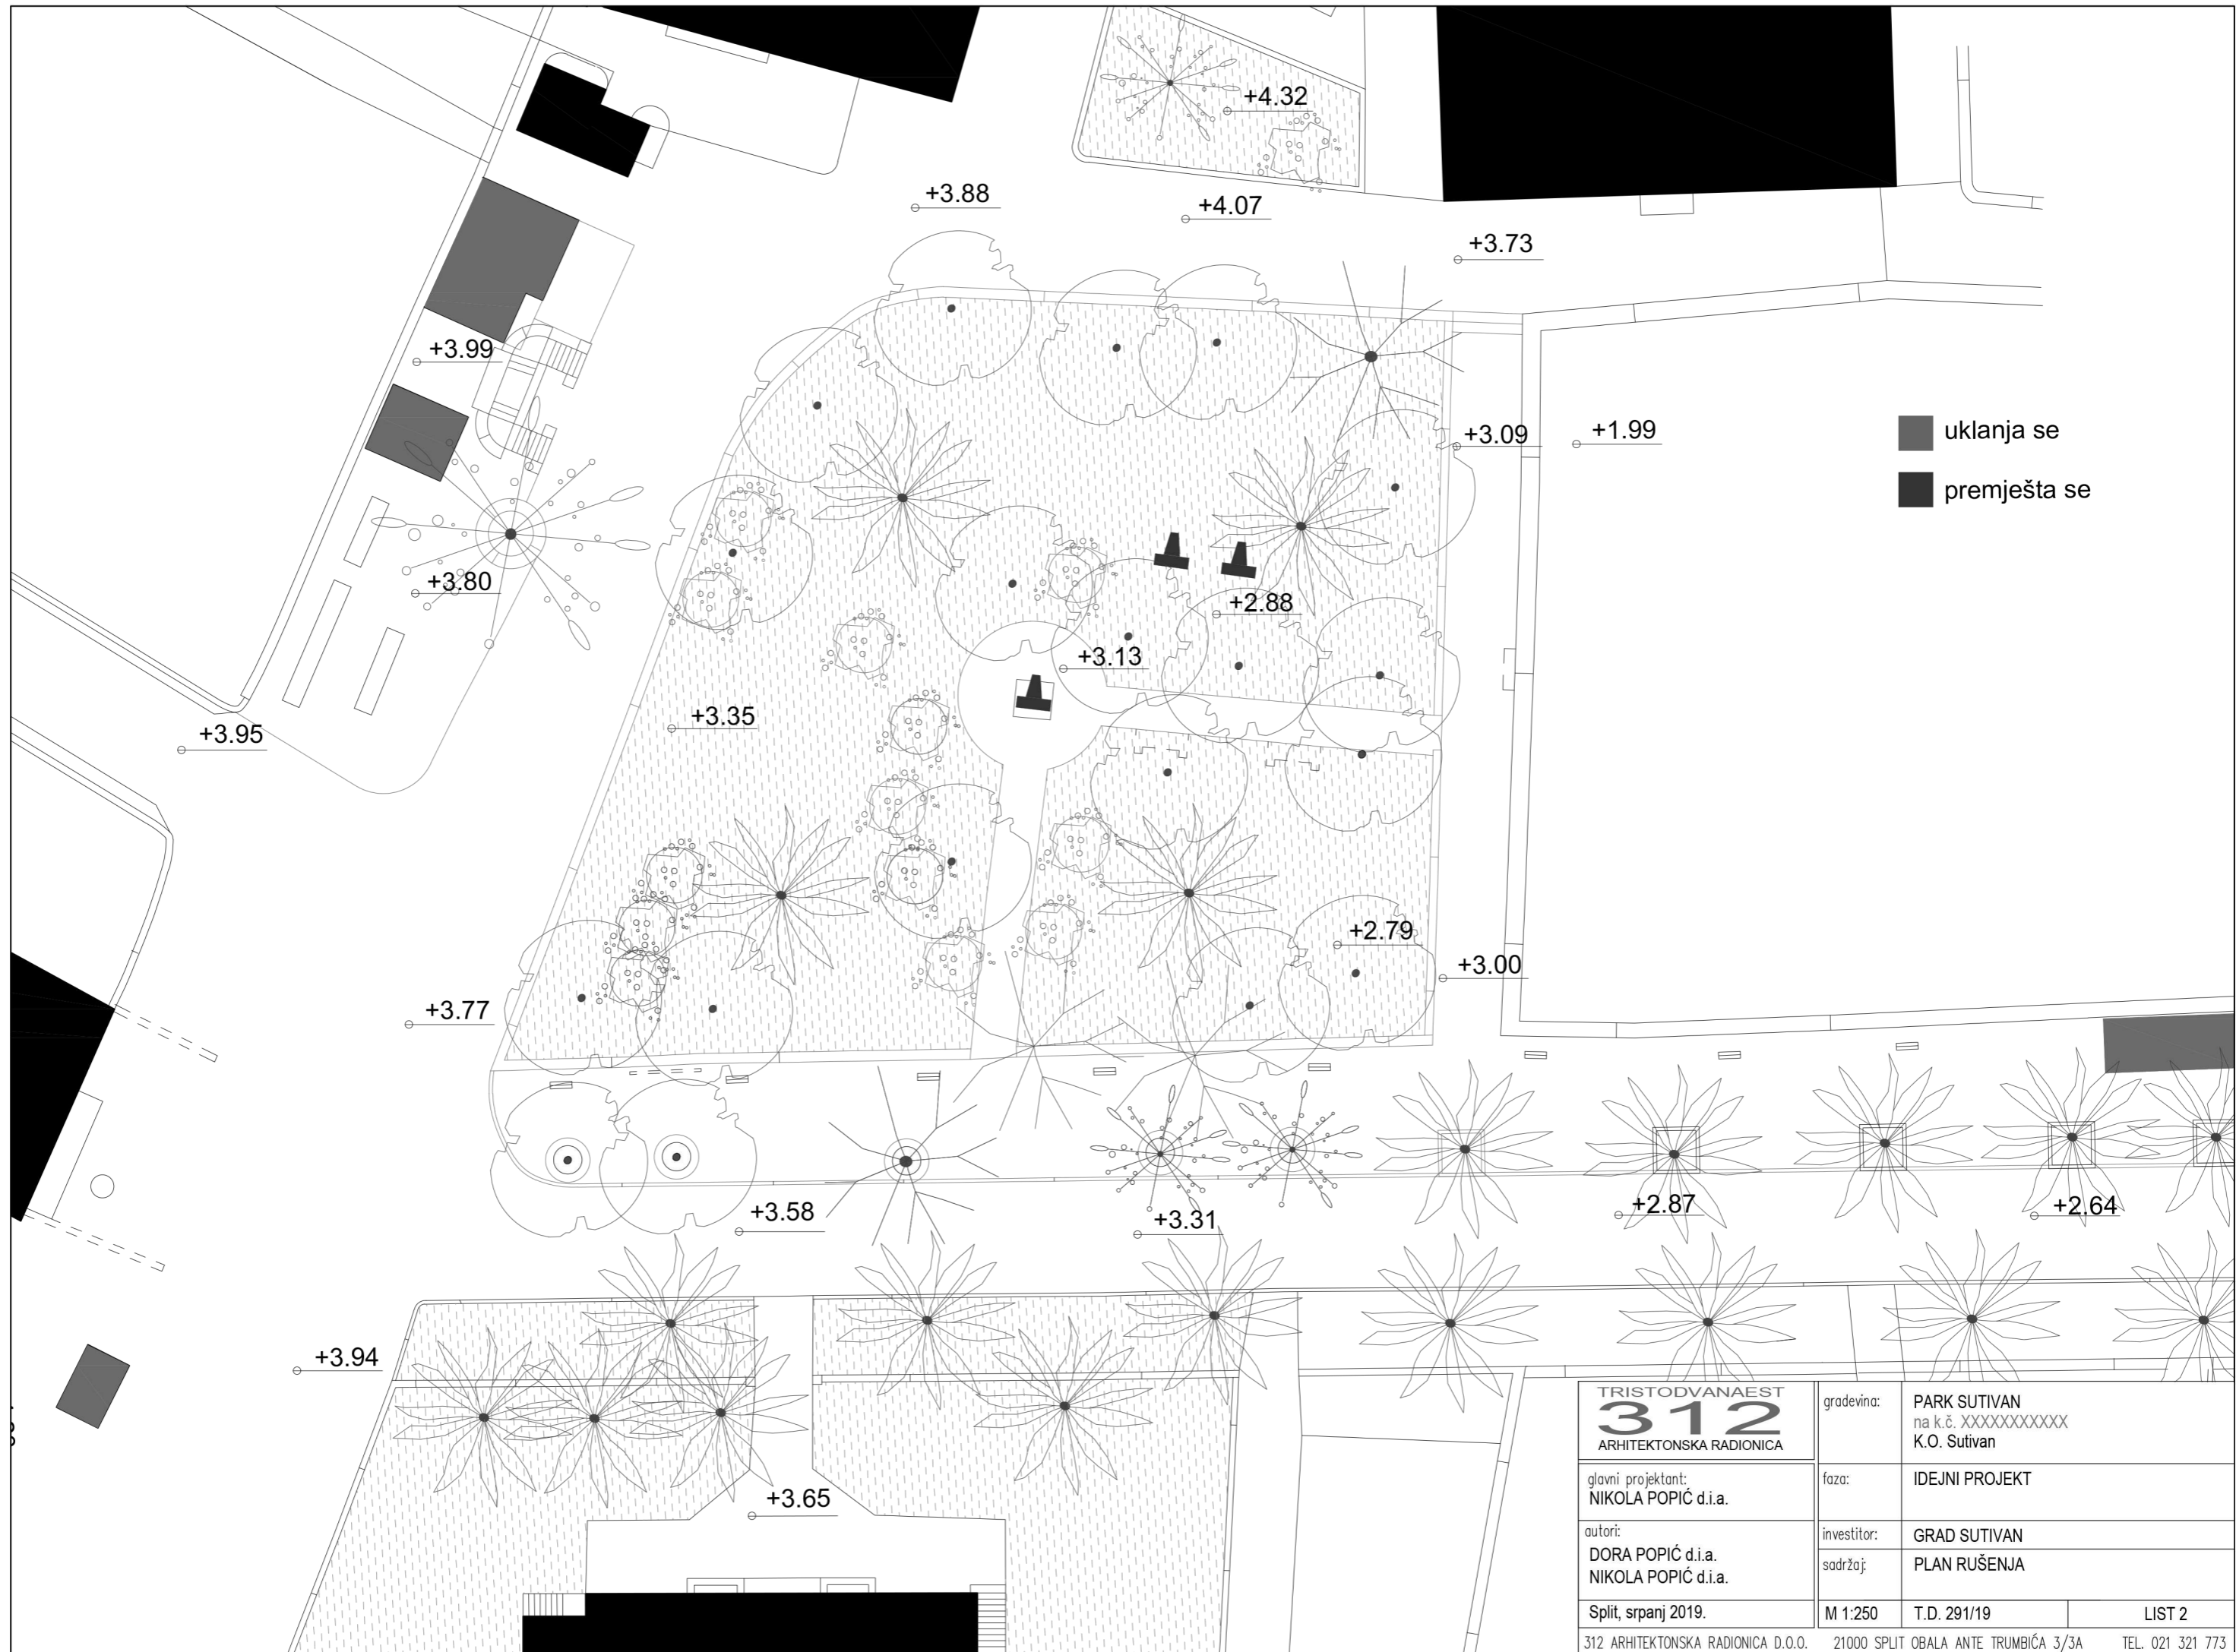


uklanja se
 premješta se

TRISTODVANAEST 312 ARHITEKTONSKA RADIONICA		gradevina: PARK SUTIVAN na k.č. XXXXXXXXXXXX K.O. Sutivan
glavni projektant: NIKOLA POPIĆ d.i.a.	faza: IDEJNI PROJEKT	
autori: DORA POPIĆ d.i.a. NIKOLA POPIĆ d.i.a.	investitor: GRAD SUTIVAN sadržaj: PLAN RUŠENJA	
Split, srpanj 2019.	M 1:250	T.D. 291/19
312 ARHITEKTONSKA RADIONICA D.O.O.		21000 SPLIT OBALA ANTE TRUMBIĆA 3/3A
		LIST 2
		TEL. 021 321 773

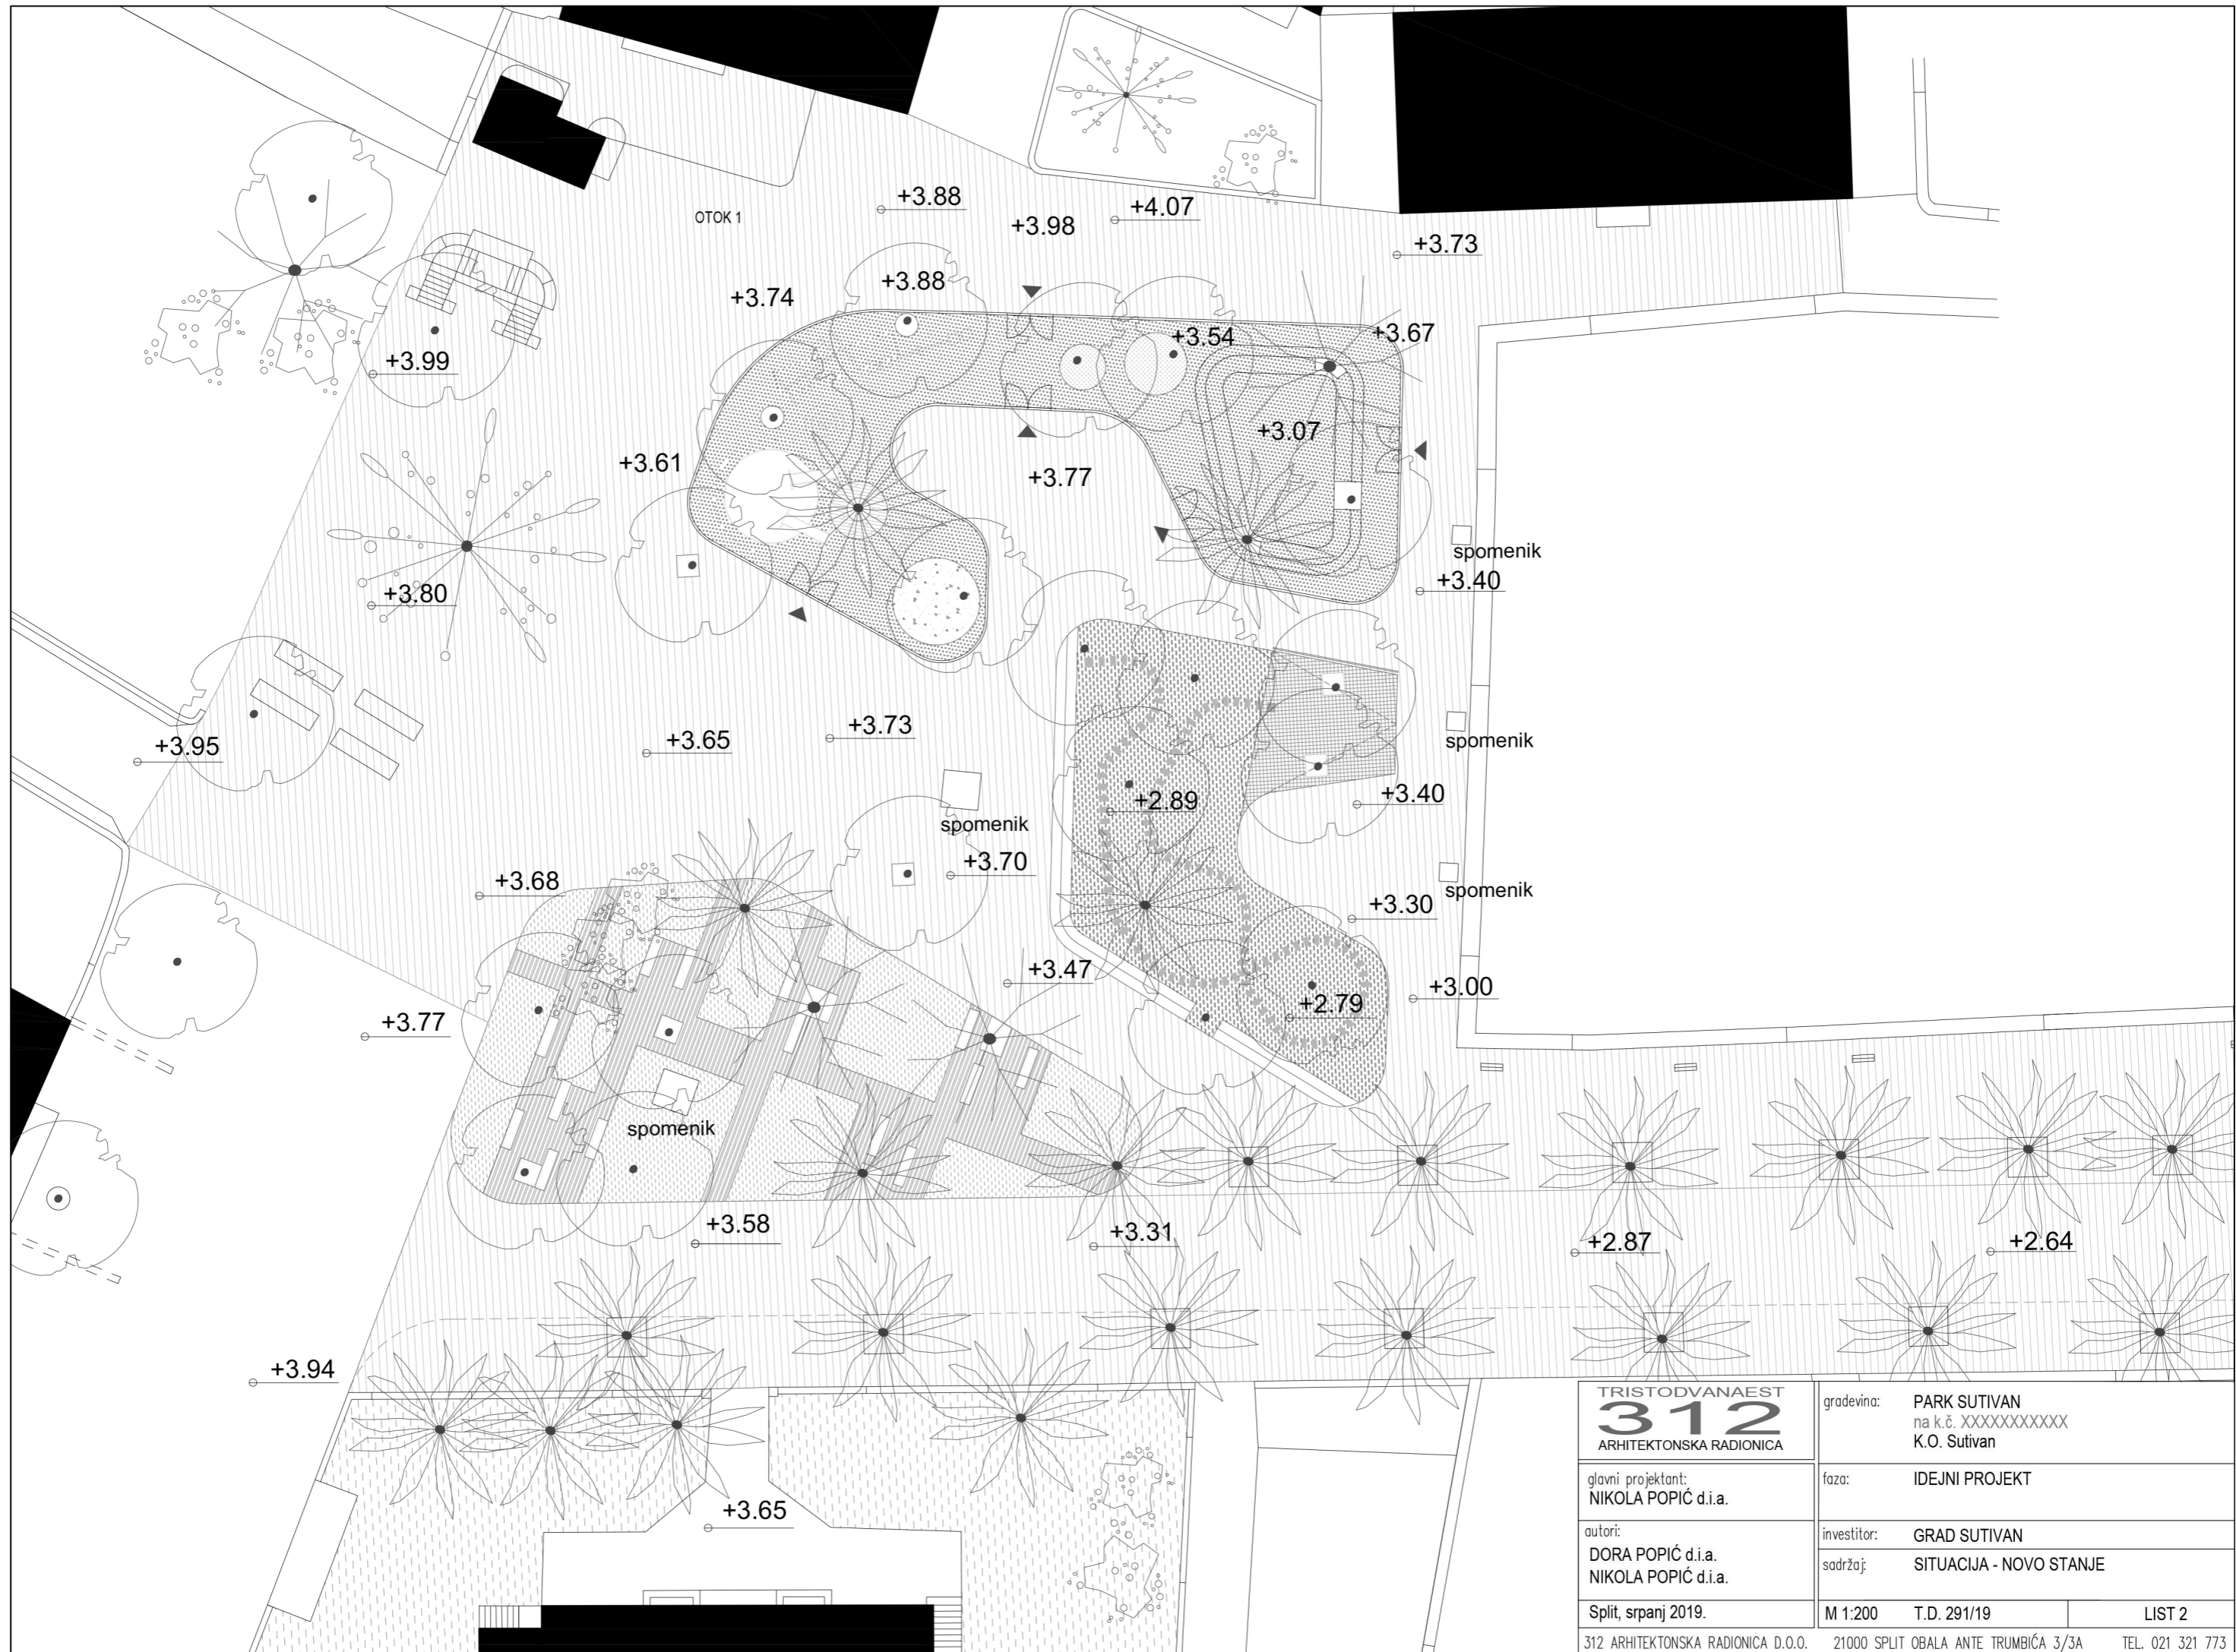


TRISTODVANAEST 312 ARHITEKTONSKA RADIONICA		gradevina: PARK SUTIVAN na k.č. XXXXXXXXXXXX K.O. Sutivan
glavni projektant: NIKOLA POPIĆ d.i.a.	faza: IDEJNI PROJEKT	
autori: DORA POPIĆ d.i.a. NIKOLA POPIĆ d.i.a.	investitor: GRAD SUTIVAN sadržaj: SITUACIJA - NOVO STANJE	
Split, srpanj 2019.	M 1:200 T.D. 291/19	LIST 2
312 ARHITEKTONSKA RADIONICA D.O.O. 21000 SPLIT OBALA ANTE TRUMBIĆA 3/3A TEL. 021 321 773		


OTOK 1

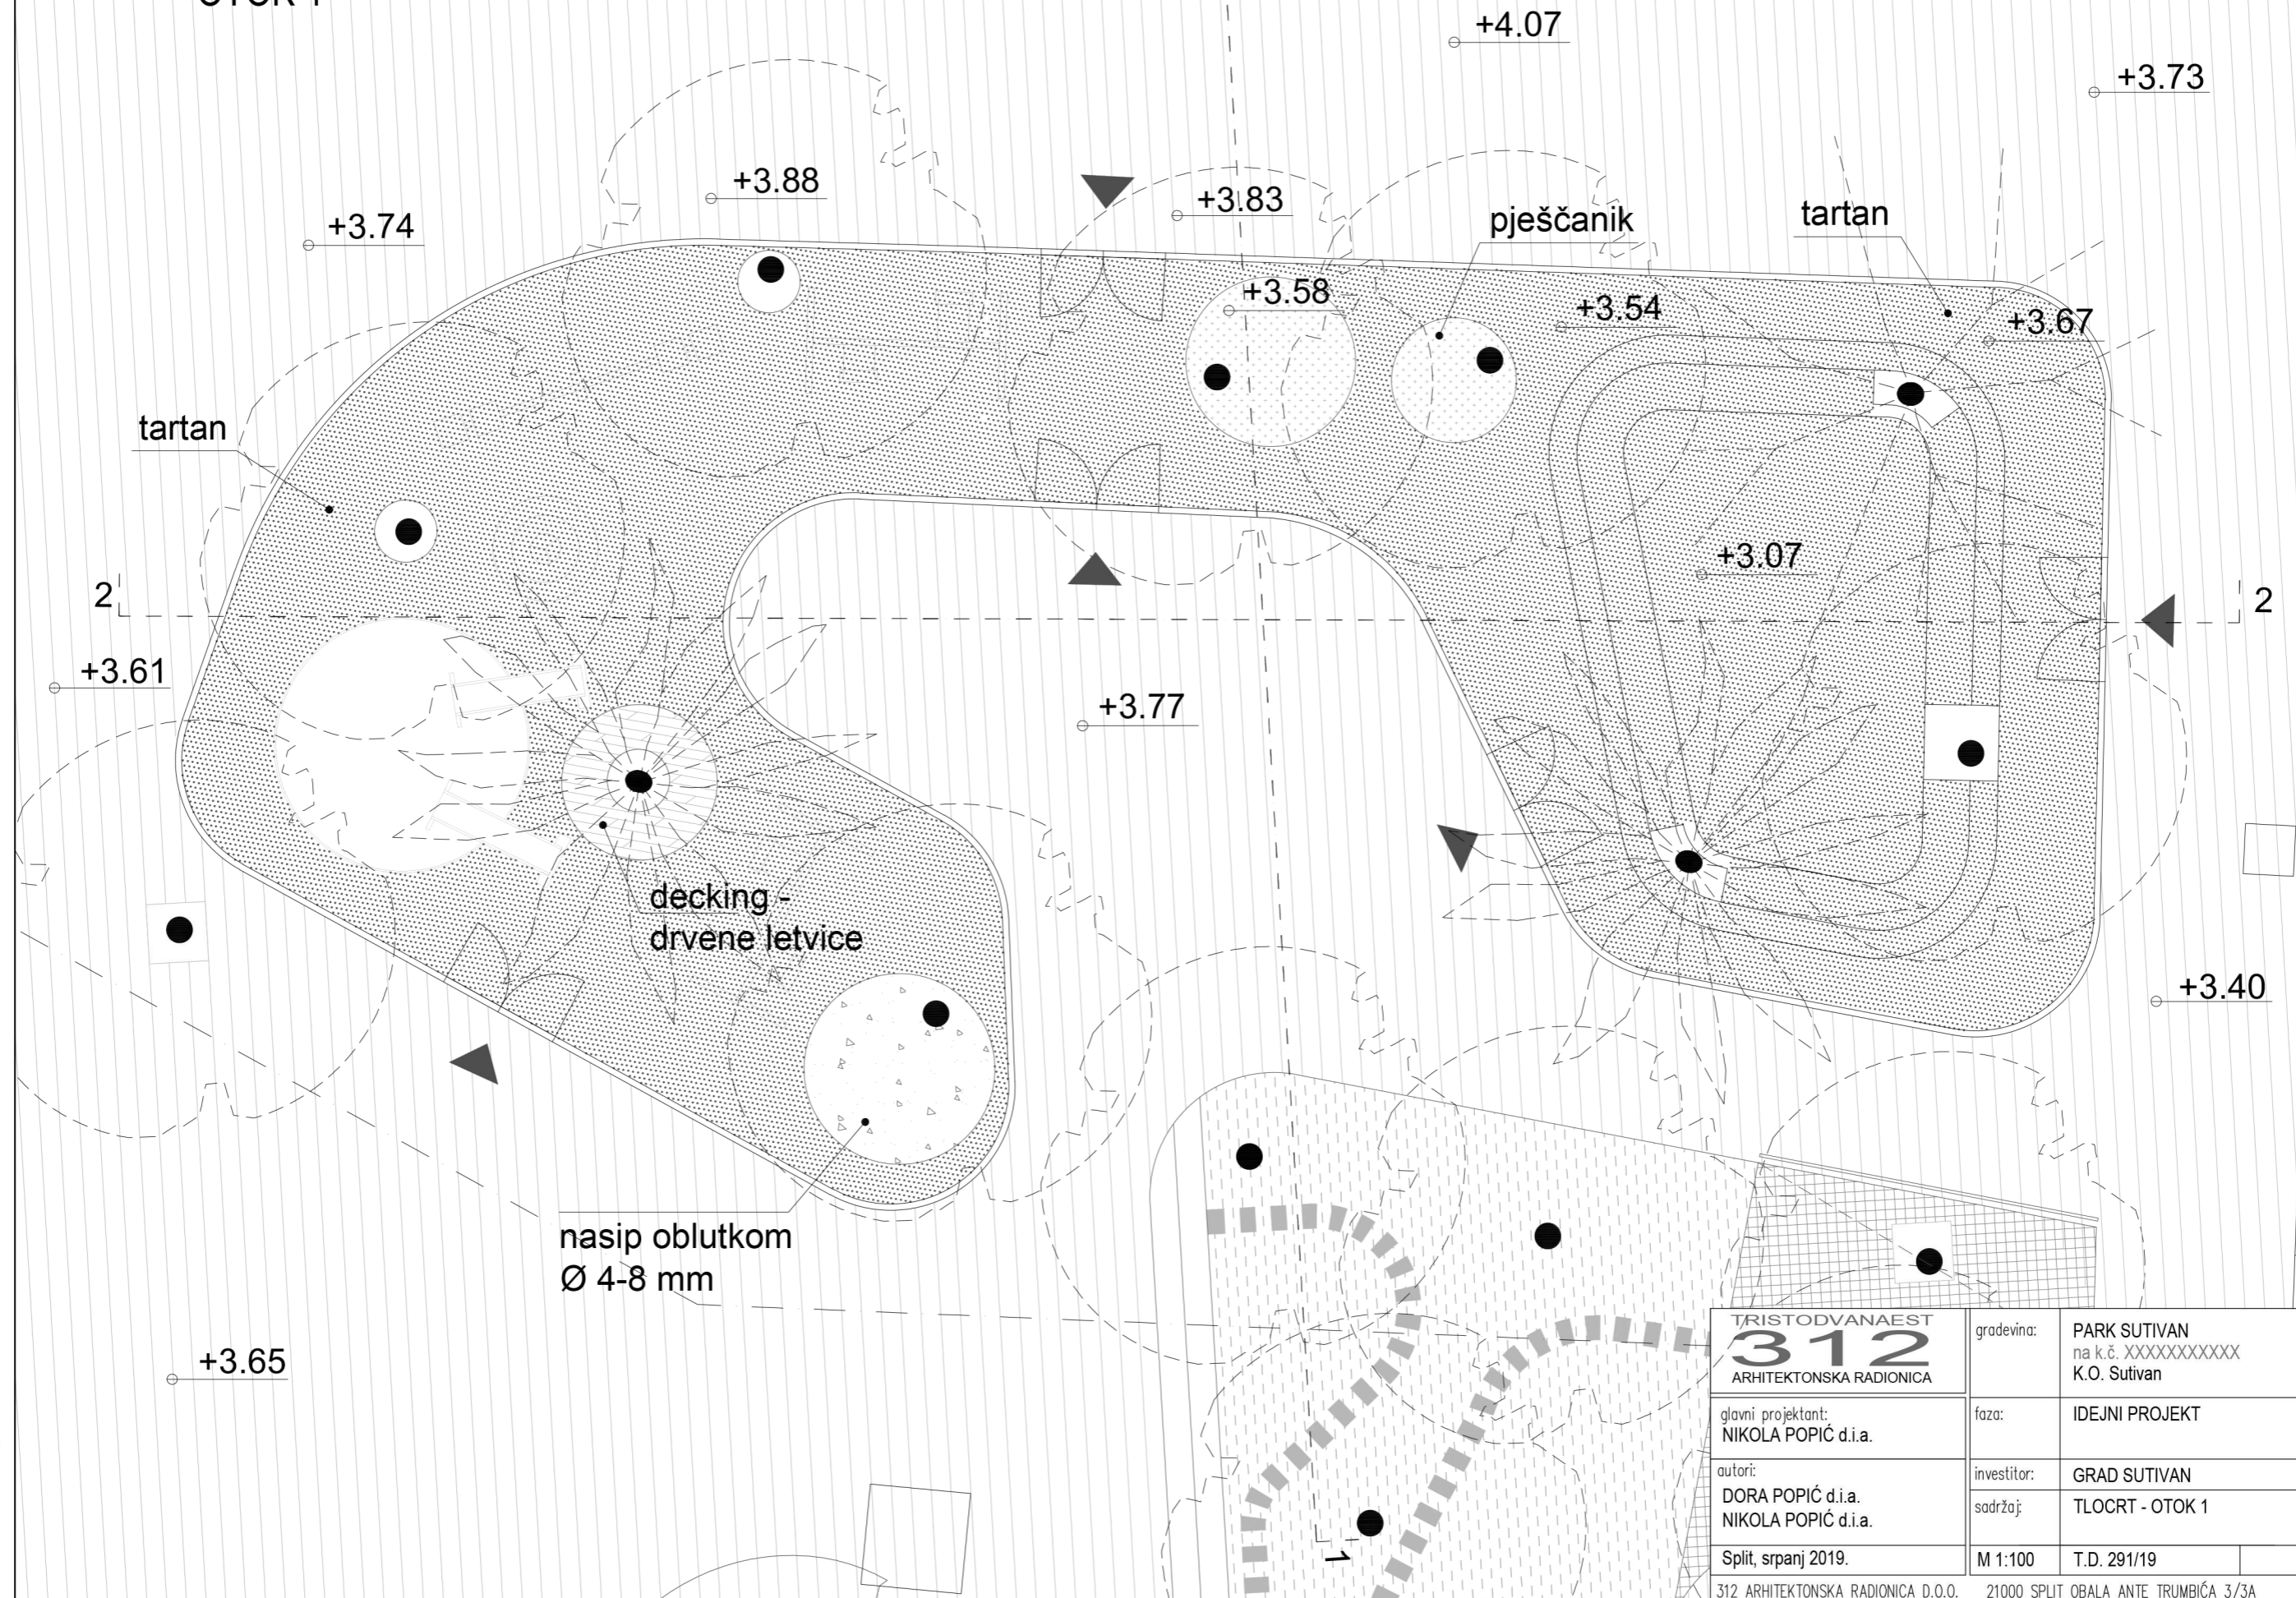

TRISTODVANAEST 312 ARHITEKTONSKA RADIONICA		gradevina: PARK SUTIVAN na k.č. XXXXXXXXXXXX K.O. Sutivan
glavni projektant: NIKOLA POPIĆ d.i.a.	faza: IDEJNI PROJEKT	
autori: DORA POPIĆ d.i.a. NIKOLA POPIĆ d.i.a.	investitor: GRAD SUTIVAN sadržaj: TLOCRT - OTOK 1	
Split, srpanj 2019.	M 1:100 T.D. 291/19	LIST 2
312 ARHITEKTONSKA RADIONICA D.O.O. 21000 SPLIT OBALA ANTE TRUMBIĆA 3/3A TEL. 021 321 773		


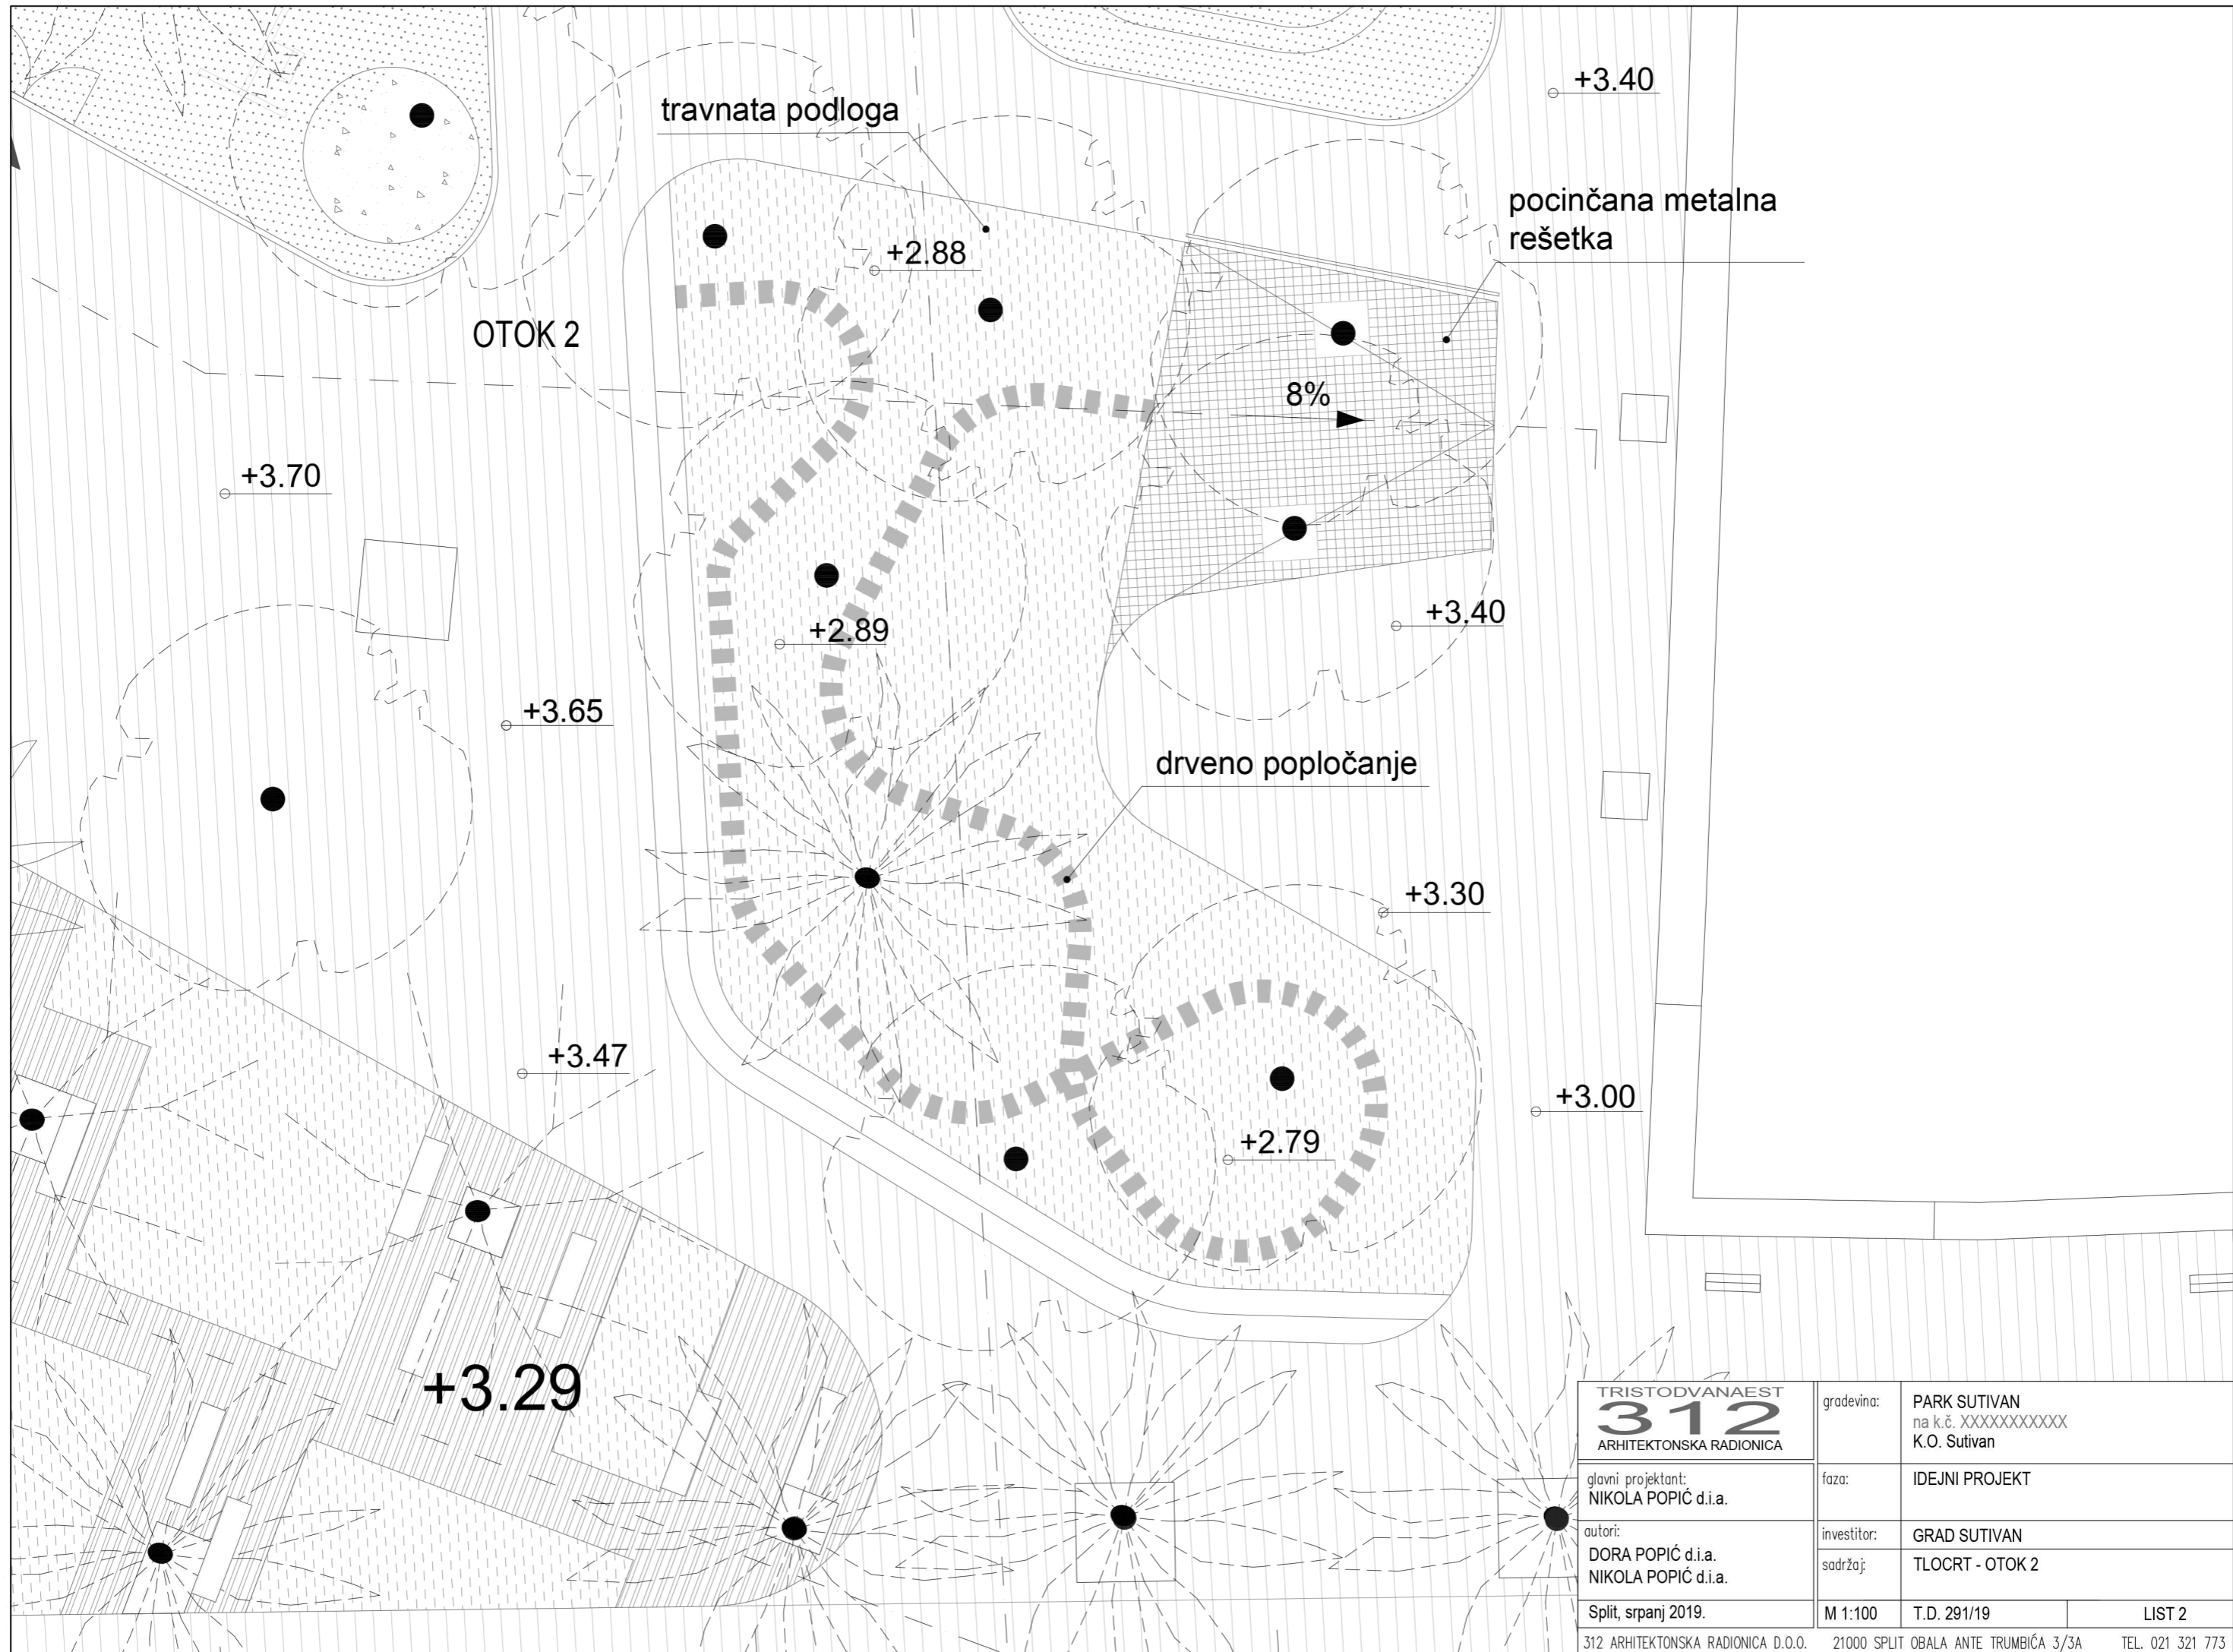


TRISTODVANAEST 312 ARHITEKTONSKA RADIONICA	gradevina: PARK SUTIVAN na k.č. XXXXXXXXXXXX K.O. Sutivan
	glavni projektant: NIKOLA POPIĆ d.i.a.
autori: DORA POPIĆ d.i.a. NIKOLA POPIĆ d.i.a.	investitor: GRAD SUTIVAN sadržaj: TLOCRT - OTOK 2
Split, srpanj 2019.	M 1:100 T.D. 291/19 LIST 2
312 ARHITEKTONSKA RADIONICA D.O.O. 21000 SPLIT OBALA ANTE TRUMBIĆA 3/3A TEL. 021 321 773	


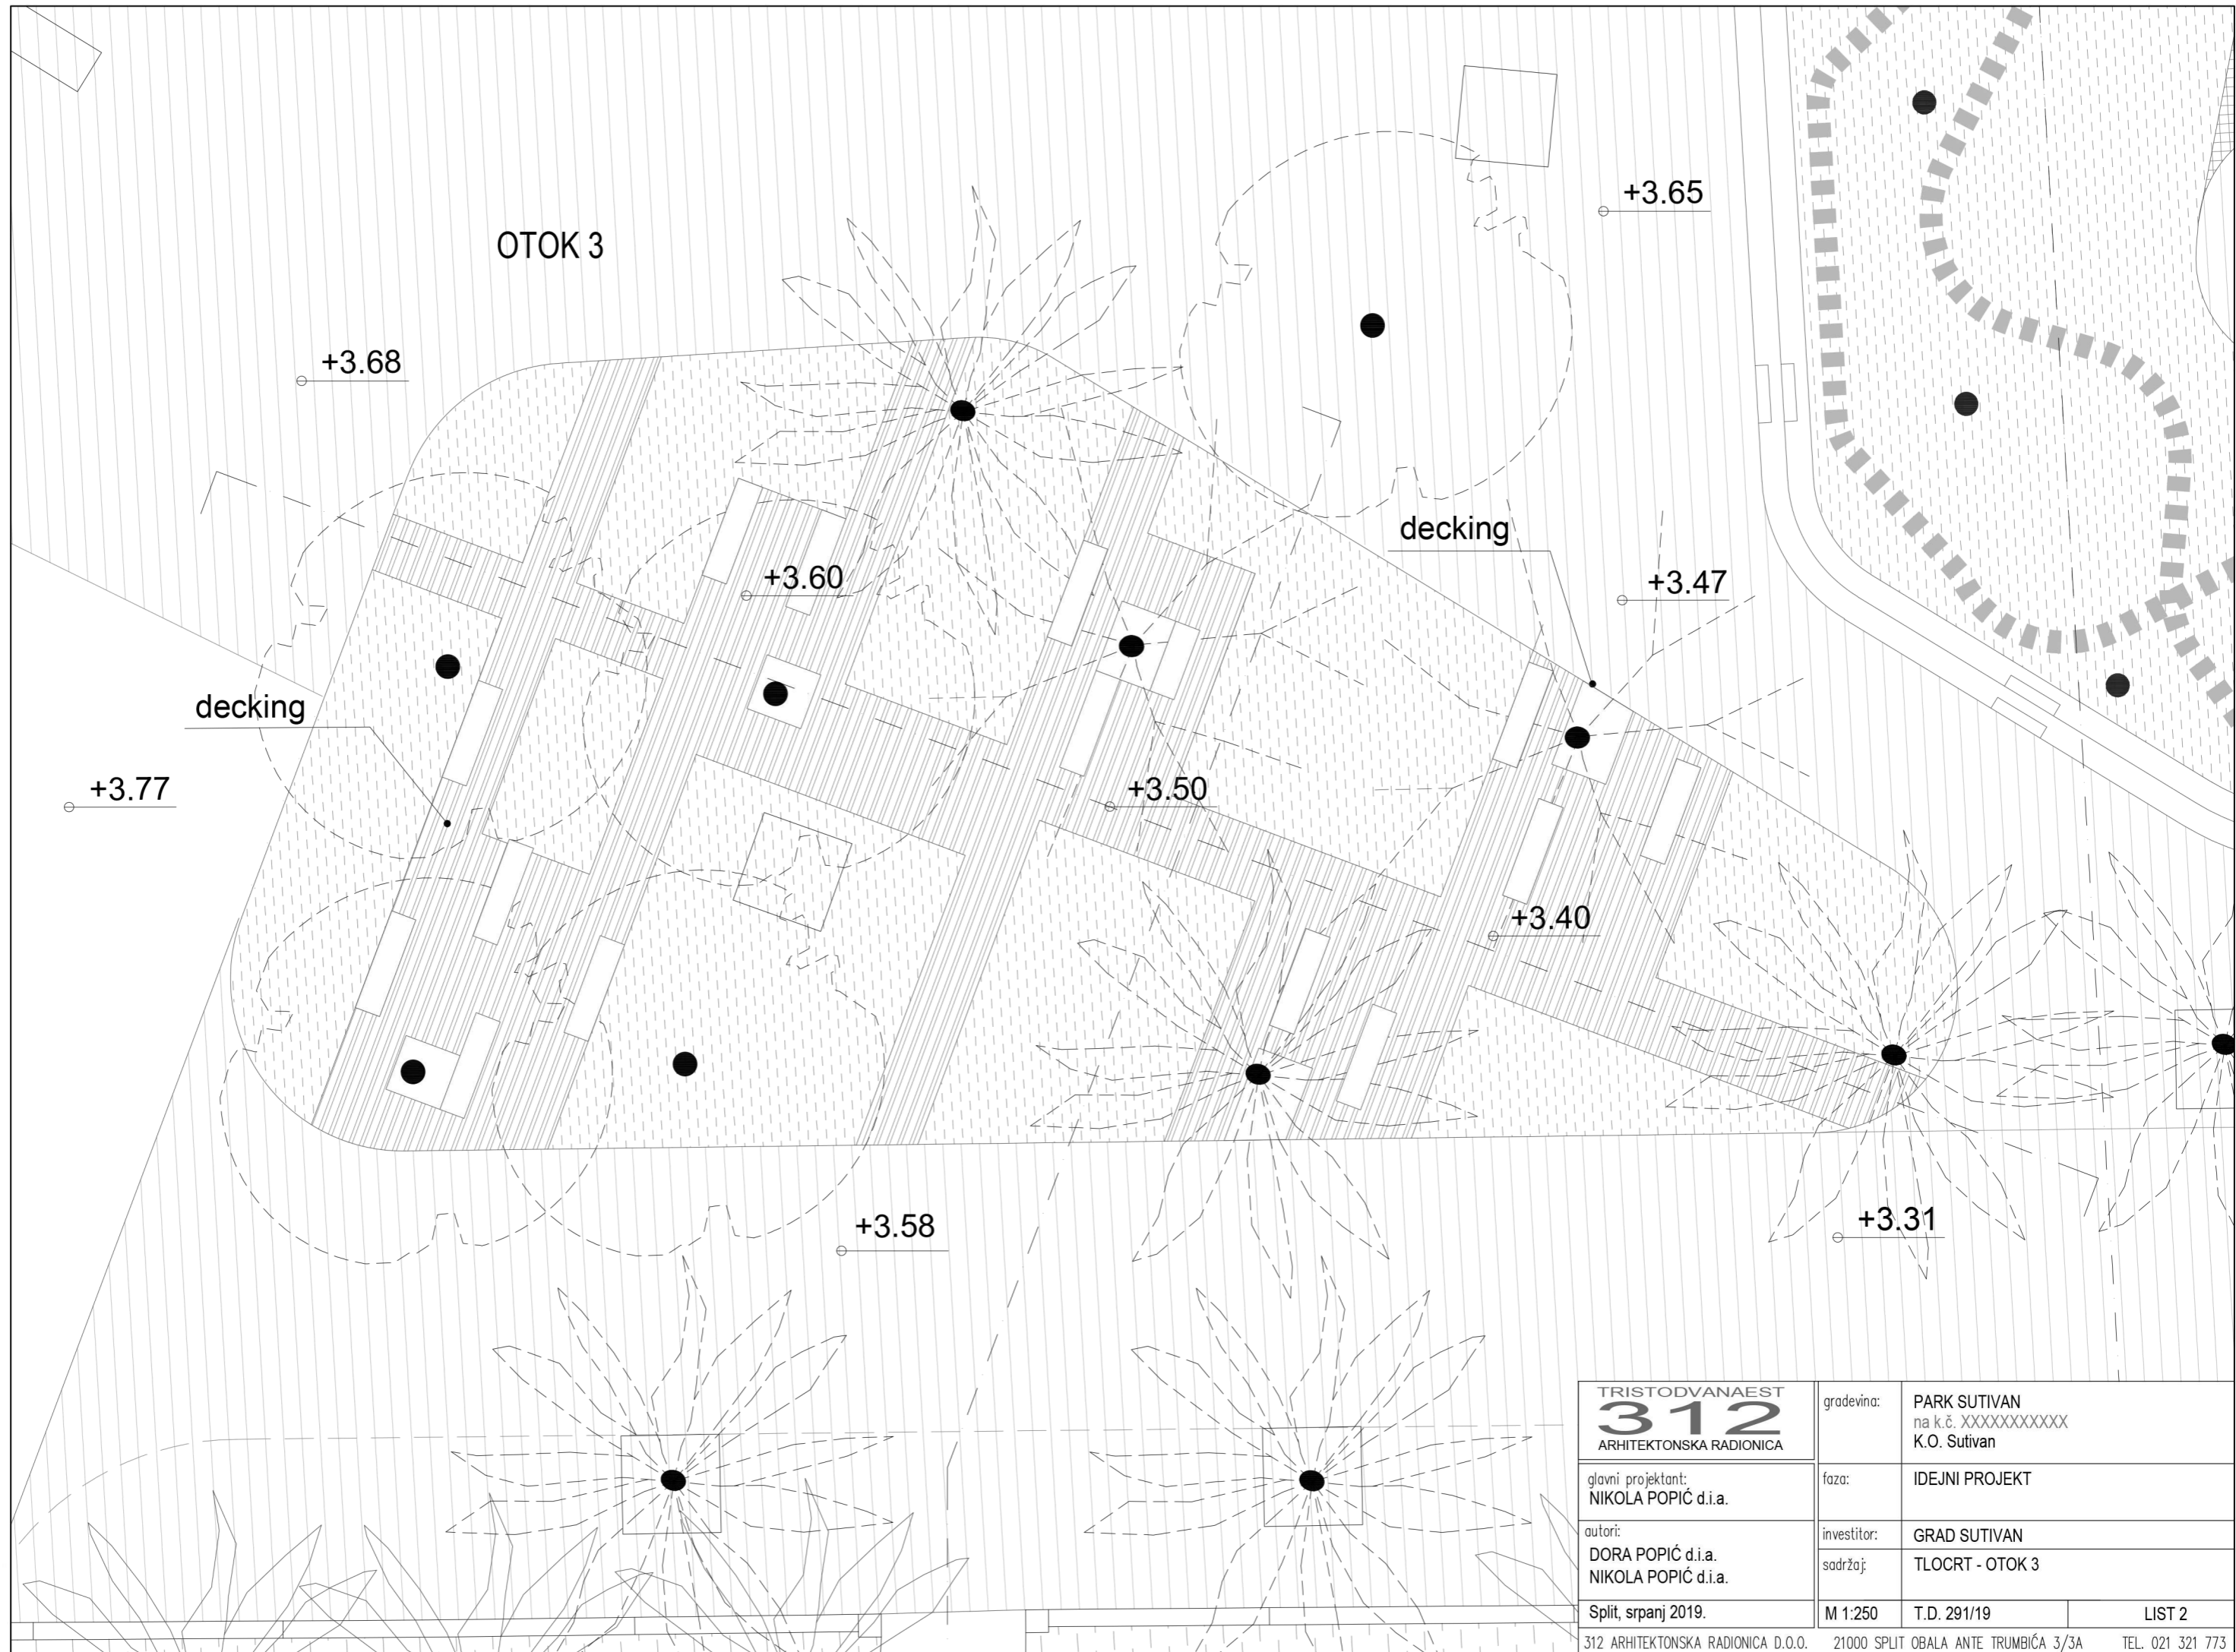


TRISTODVANAEST 312 ARHITEKTONSKA RADIONICA	gradevina:	PARK SUTIVAN na k.č. XXXXXXXXXX K.O. Sutivan	
	glavni projektant: NIKOLA POPIĆ d.i.a.	faza:	IDEJNI PROJEKT
autori: DORA POPIĆ d.i.a. NIKOLA POPIĆ d.i.a.	investitor:	GRAD SUTIVAN	
Split, srpanj 2019.	sadržaj:	TLOCRT - OTOK 3	
312 ARHITEKTONSKA RADIONICA D.O.O.	M 1:250	T.D. 291/19	LIST 2
21000 SPLIT OBALA ANTE TRUMBIĆA 3/3A		TEL. 021 321 773	

OTOK 1

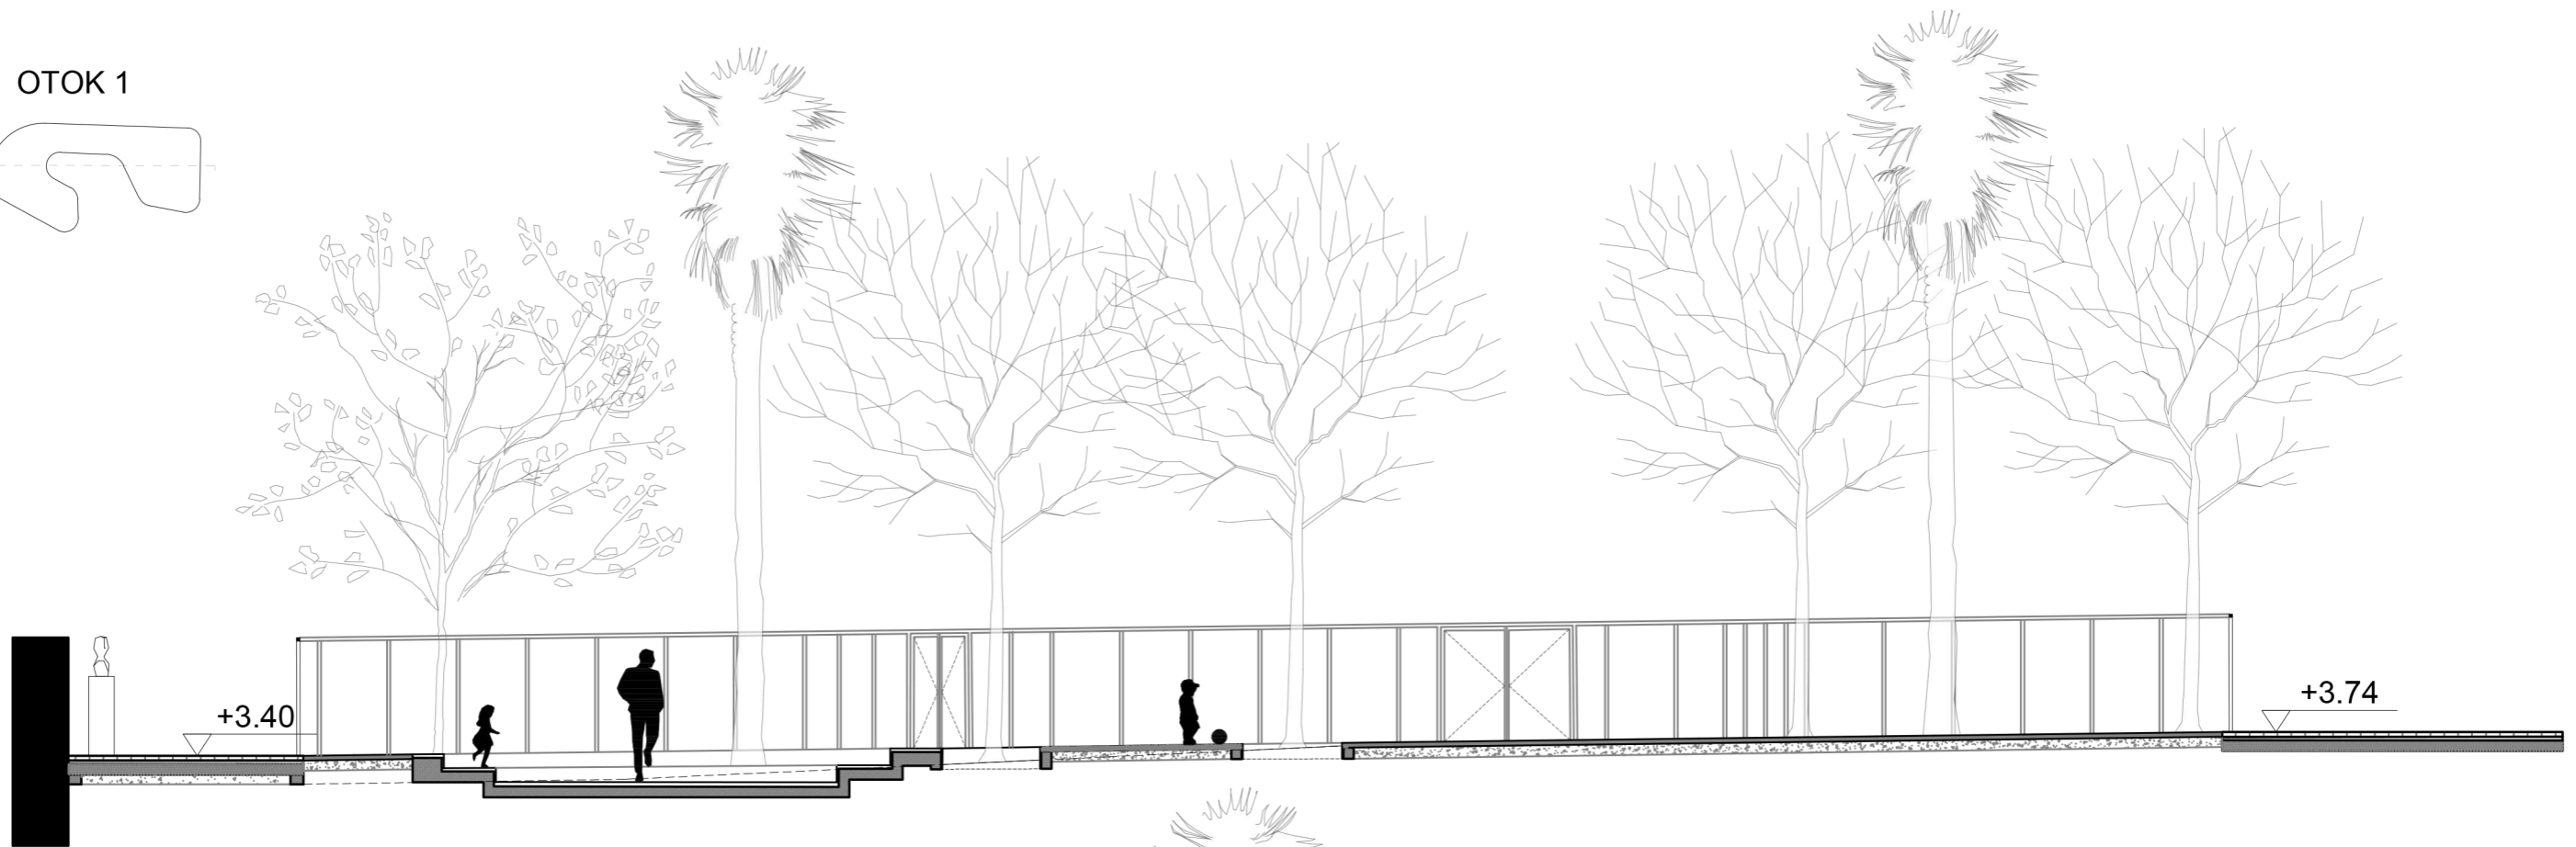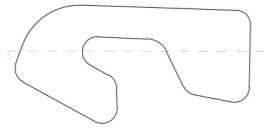


OTOK 2

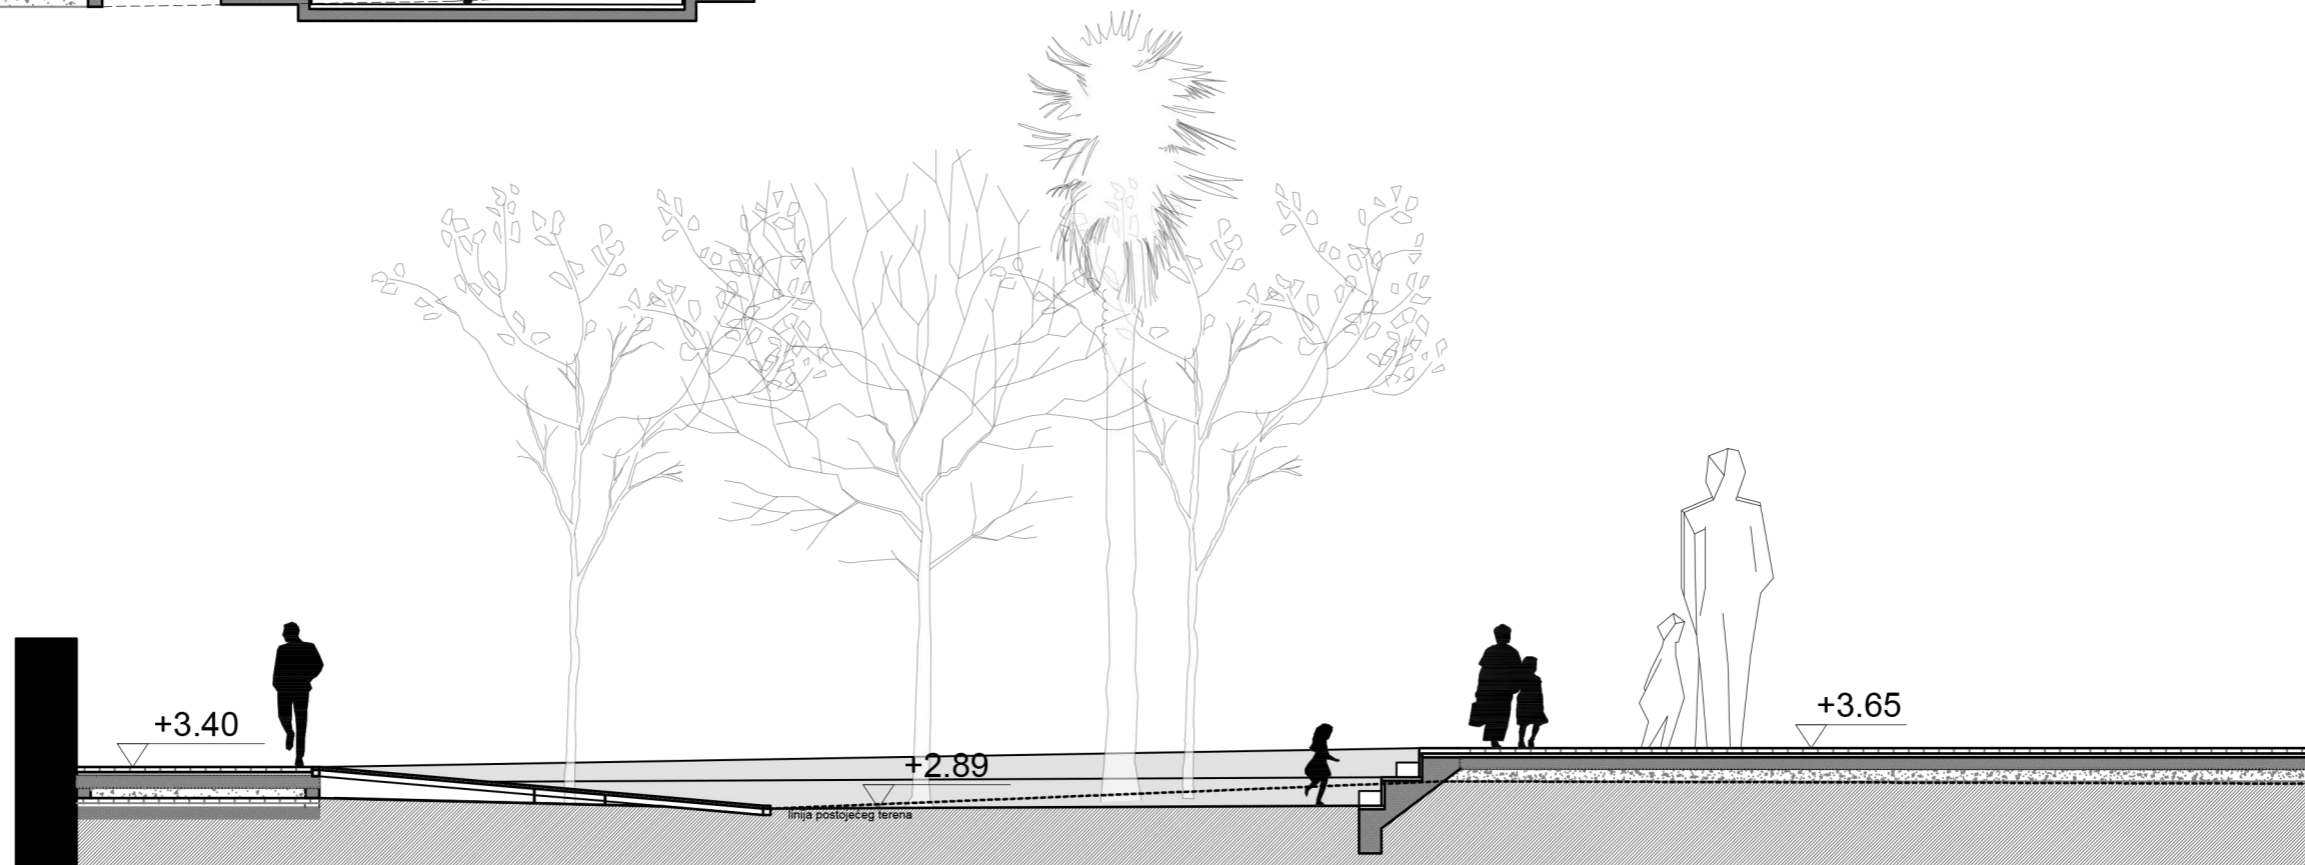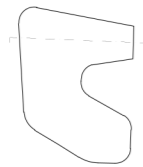


TRISTODVANAEST 312 ARHITEKTONSKA RADIONICA	gradovina:	PARK SUTIVAN na k.č. XXXXXXXXXX K.O. Sutivan	
	glavni projektant: NIKOLA POPIĆ d.i.a.	faza:	IDEJNI PROJEKT
autori: DORA POPIĆ d.i.a. NIKOLA POPIĆ d.i.a.	investitor:	GRAD SUTIVAN	
	Split, srpanj 2019.	sadržaj:	PRESJECI
M 1:100	T.D. 291/19	LIST 2	
312 ARHITEKTONSKA RADIONICA D.O.O. 21000 SPLIT OBALA ANTE TRUMBIĆA 3/3A TEL. 021 321 773			

OTOK 3

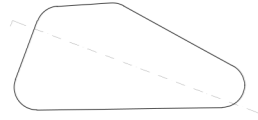

TRISTODVANAEST 312 ARHITEKTONSKA RADIONICA	gradevina:	PARK SUTIVAN na k.č. XXXXXXXXXX K.O. Sutivan
glavni projektant: NIKOLA POPIĆ d.i.a.	faza:	IDEJNI PROJEKT
autori: DORA POPIĆ d.i.a. NIKOLA POPIĆ d.i.a.	investitor:	GRAD SUTIVAN
Split, srpanj 2019.	sadržaj:	PRESJEK
	M 1:100	T.D. 291/19

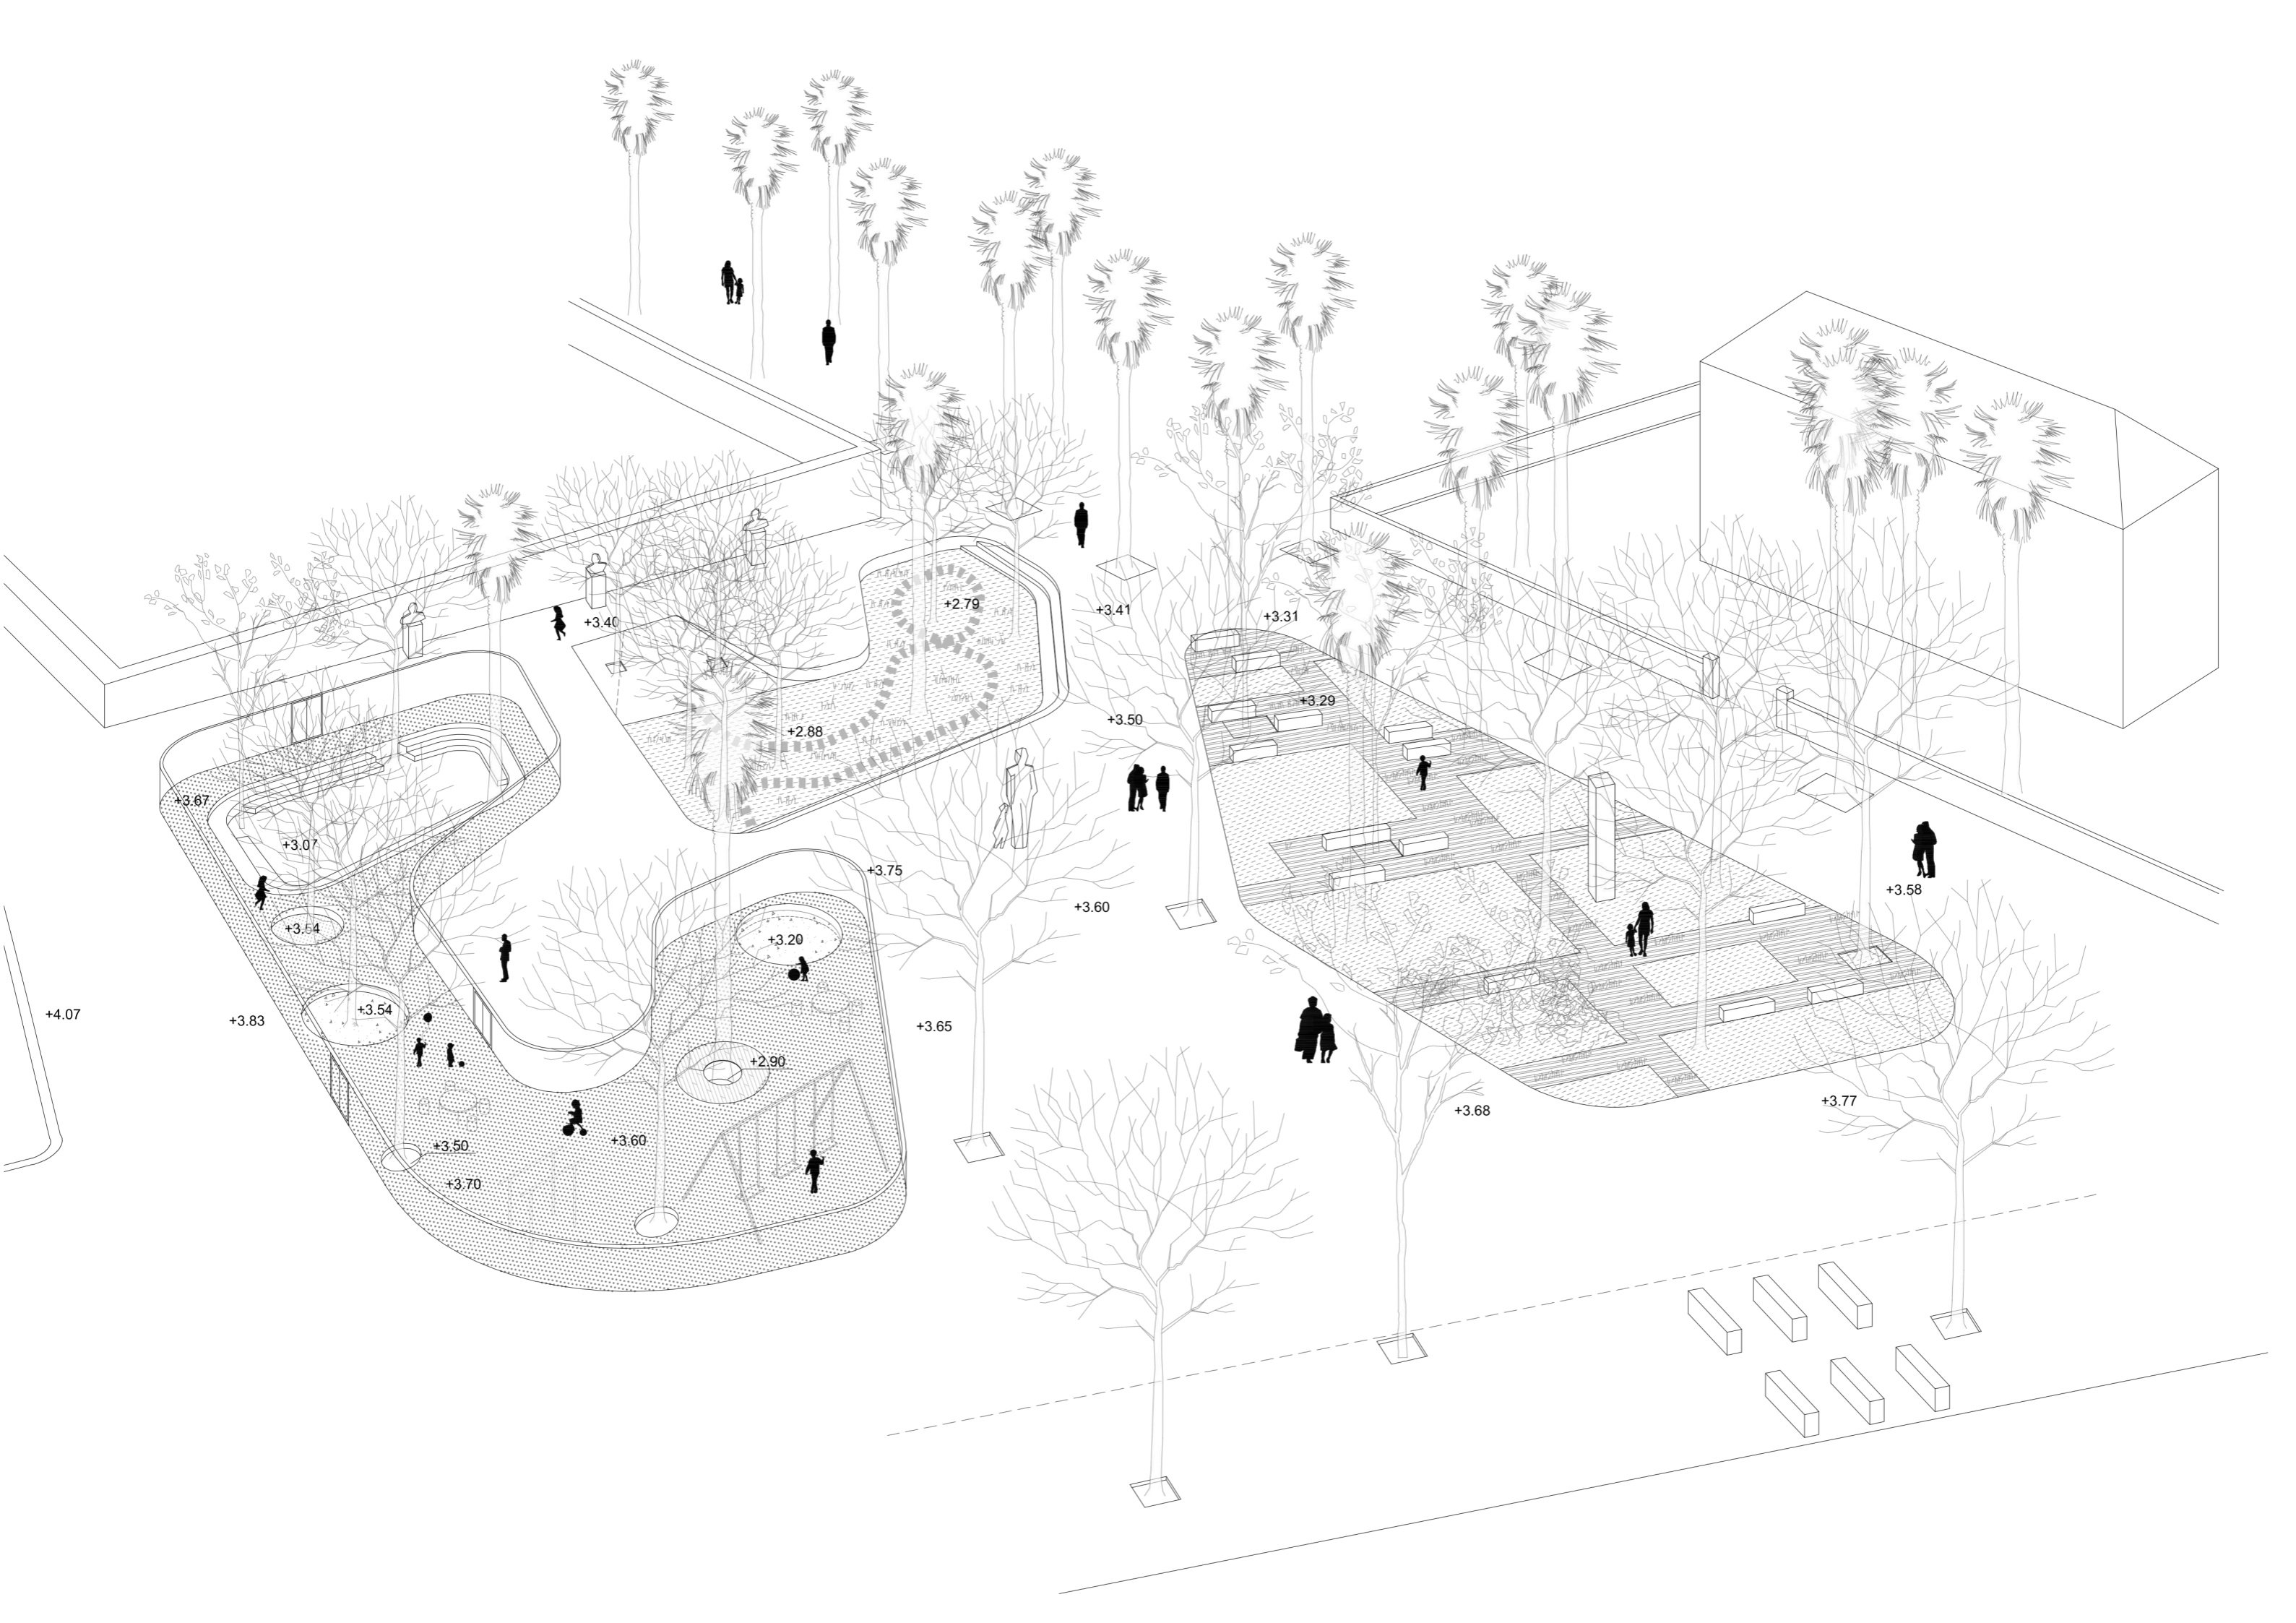

+4.07

+3.67

+3.83

+3.07

+3.54

+3.54

+3.50

+3.70

+3.60

+3.20

+2.90

+3.75

+3.65

+3.40

+2.88

+3.65

+3.60

+3.50

+3.41

+3.31

+3.29

+3.68

+3.77

+3.58